


NOTES:

1. PRUNE PLANTS TO REMOVE DEAD OR INJURED MEMBERS ONLY. MAINTAIN THE NATURAL CHARACTER AND SHAPE OF THE SPECIES. DO NOT CUT LEADER BRANCH.
2. REMOVE TREE WRAPPING
3. DO NOT USE AUGER TO EXCAVATE TREE PIT

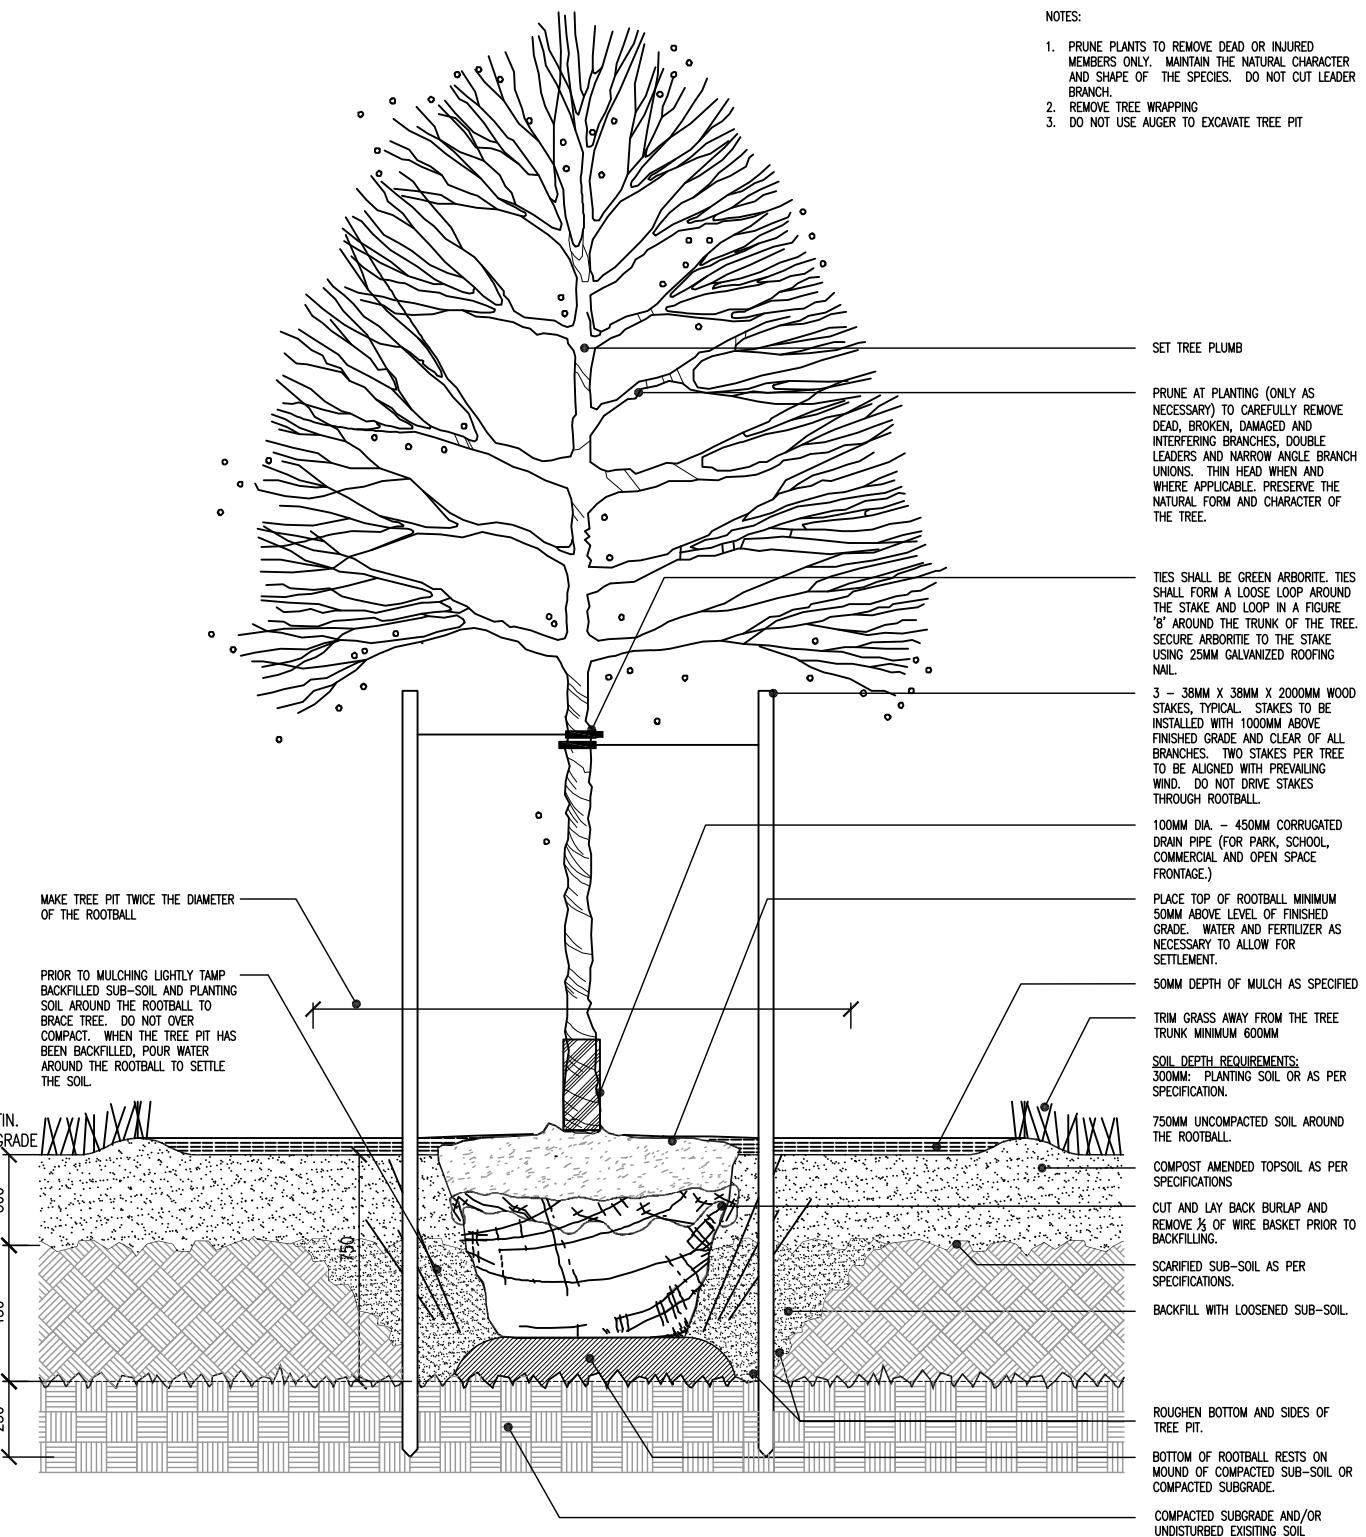

1  
D.1

DECIDUOUS TREE IN COMPOST AMENDED TOPSOIL

1: 25